


LEGEND

LANE COUNTY, OR

- AGT** AGRICULTURE, GRAZING, TIMBER
- AGT5** AGRICULTURE, GRAZING, TIMBER 5-ACRE MINIMUM
- AO** AIRPORT OPERATIONS
- E25** EXCLUSIVE FARM USE 25-ACRE MINIMUM
- E30** EXCLUSIVE FARM USE 30-ACRE MINIMUM
- E30/PR** EXCLUSIVE FARM USE 30-ACRE MINIMUM/
PARK AND RECREATION
- E40** EXCLUSIVE FARM USE 40-ACRE MINIMUM
- F2** IMPACTED FOREST LAND
- FF20** FARM AND FORESTRY 20-ACRE MINIMUM
- GR10** GENERAL RURAL 10-ACRE MINIMUM
- M1** LIMITED INDUSTRIAL
- M2** LIGHT INDUSTRIAL
- M2/SR** LIGHT INDUSTRIAL/
RURAL INDUSTRIAL
- M3** HEAVY INDUSTRIAL
- RC** INDUSTRIAL PARK
- RPF** RURAL PUBLIC FACILITY
- RPR** RURAL PARK AND RECREATION
- RR10** RURAL RESIDENTIAL 10-ACRE MINIMUM
- RR2** RURAL RESIDENTIAL 2-ACRE MINIMUM
- RR5** RURAL RESIDENTIAL 5-ACRE MINIMUM


CITY OF CRESWELL, OR

-  CITY LIMITS
-  URBAN GROWTH BOUNDARY
-  2010 CONTOURS
- GC** GENERAL COMMERCIAL
- DC** DOWNTOWN COMMERCIAL
- I** INDUSTRIAL
- P** PARK AND OPEN SPACE
- R** RESIDENTIAL
- X** PUBLIC FACILITY / GOVERNMENT

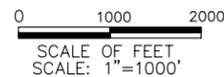

NOTE:

1. THE AIRPORT WAS ANNEXED INTO THE CRESWELL CITY LIMITS IN 2004. AIRPORT ZONING TO BE REVISED TO REFLECT CITY OF CRESWELL "AIRPORT" ZONING.

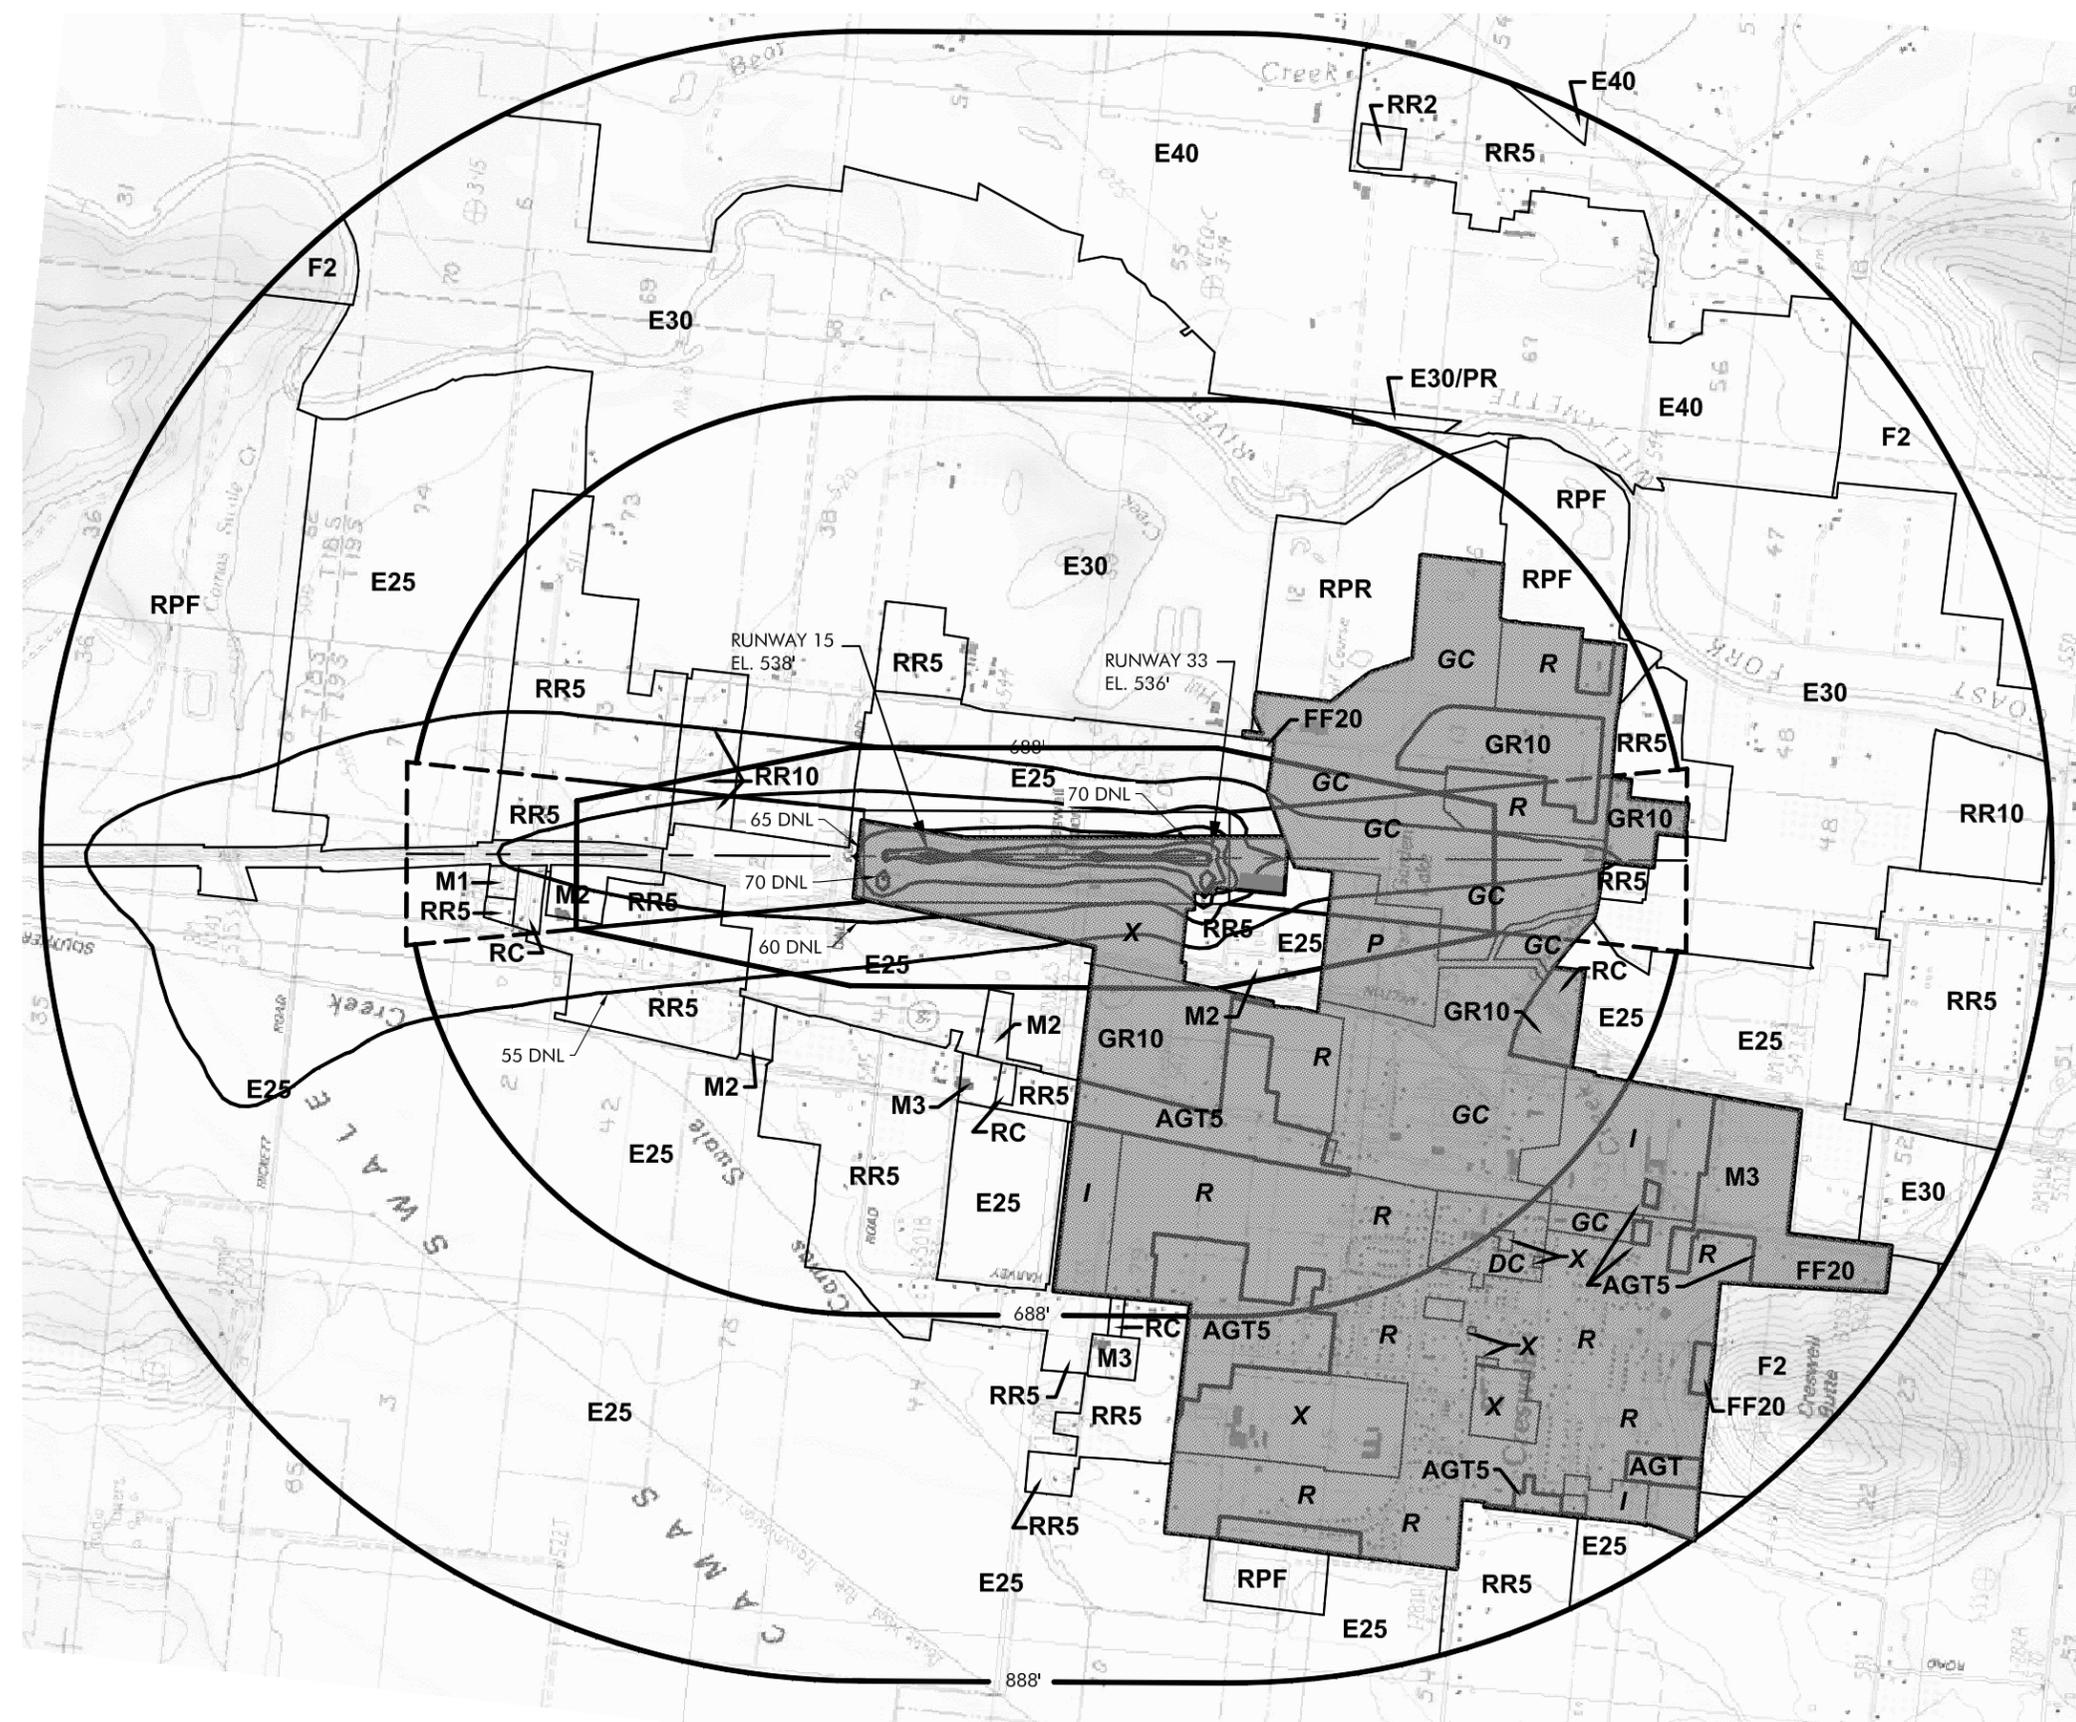

THE PREPARATION OF THIS DOCUMENT MAY HAVE BEEN SUPPORTED, IN PART, THROUGH THE AIRPORT IMPROVEMENT PROGRAM FINANCIAL ASSISTANCE FROM THE FEDERAL AVIATION ADMINISTRATION (PROJECT NUMBER 3-41-0083-005) AS PROVIDED UNDER TITLE 49, UNITED STATES CODE, SECTION 47104. THE CONTENTS DO NOT NECESSARILY REFLECT THE OFFICIAL VIEWS OR POLICY OF THE FAA. ACCEPTANCE OF THIS REPORT BY THE FAA DOES NOT IN ANY WAY CONSTITUTE A COMMITMENT ON THE PART OF THE UNITED STATES TO PARTICIPATE IN ANY DEVELOPMENT DEPICTED THEREIN NOR DOES IT INDICATE THAT THE PROPOSED DEVELOPMENT IS ENVIRONMENTALLY ACCEPTABLE IN ACCORDANCE WITH APPROPRIATE PUBLIC LAWS.

VERIFY SCALES
BAR IS ONE INCH ON ORIGINAL DRAWING.
 0"  1"
 IF NOT ONE INCH ON THIS SHEET, ADJUST SCALES ACCORDINGLY.

FEDERAL AVIATION
 ADMINISTRATION APPROVAL

APPROVAL DATE: _____

SIGNATURE

CITY OF CRESWELL
 APPROVAL

APPROVAL DATE: _____

SIGNATURE

 **CENTURY WEST**
 ENGINEERING CORPORATION
 6650 S.W. Redwood Lane, Suite 350
 Portland, Oregon 97224
 503-419-2130 phone • 503-639-2710 fax
 www.centurywest.com

DESIGNED BY: DM	DRAWN BY: SLK	CHECKED BY: DM	SCALE: AS SHOWN
DATE: NOVEMBER 2007	PROJECT NO: 41324002.01		

CITY OF CRESWELL
HOBBY FIELD
AIRPORT LAND USE PLAN
AND 2010 NOISE CONTOURS

DRAWING NO.

SHEET NO.

5 OF 5